


GATEWAY DRIVE

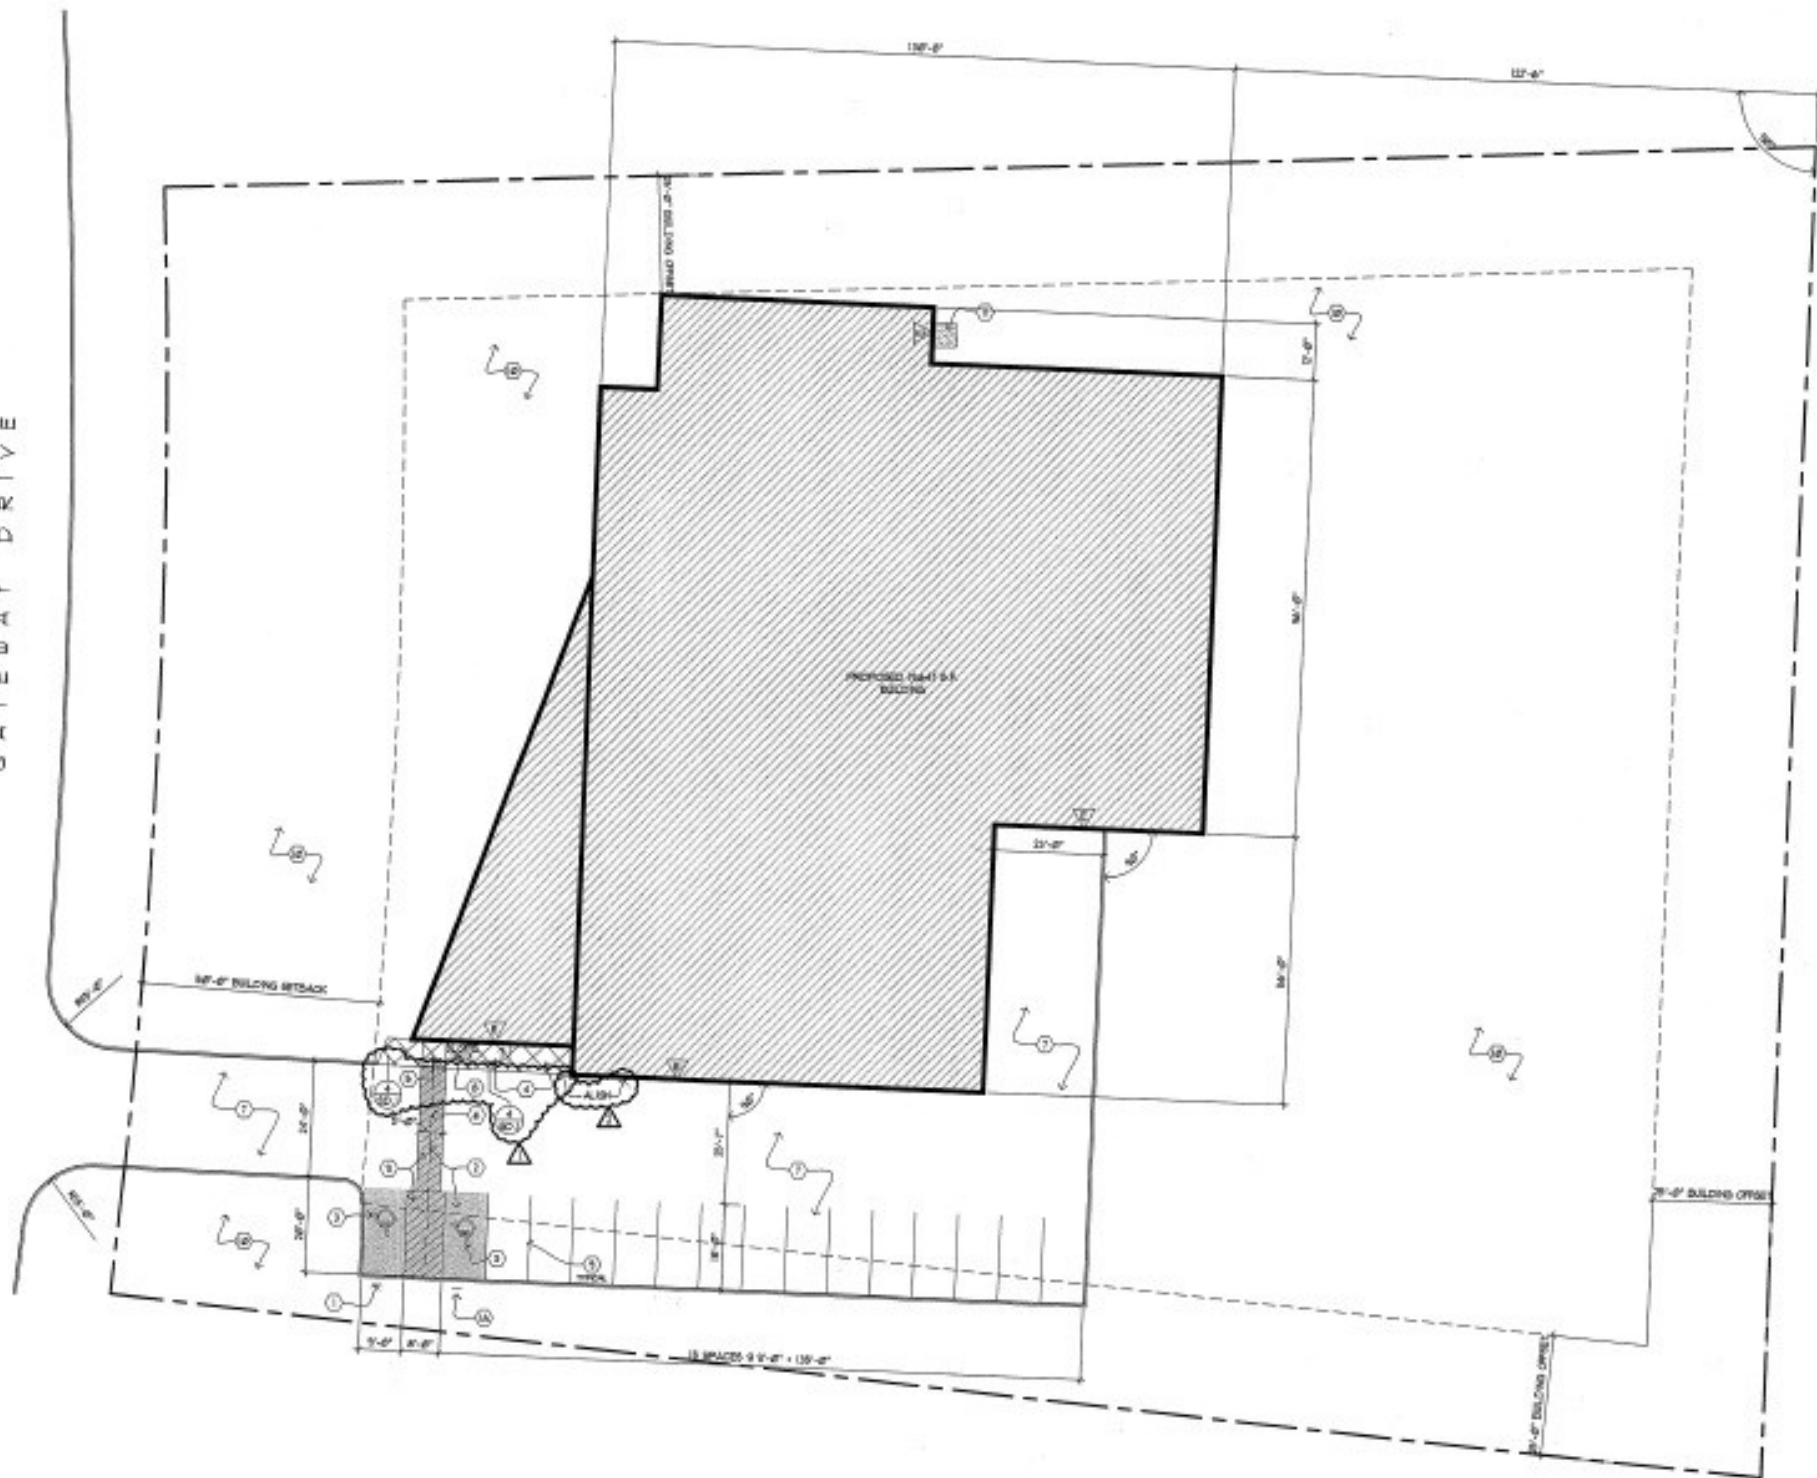

1 SITE PLAN

SCALE: 1" = 20'-0"

