


N19 W24135 Riverwood Drive, Pewaukee


2 Story Concept

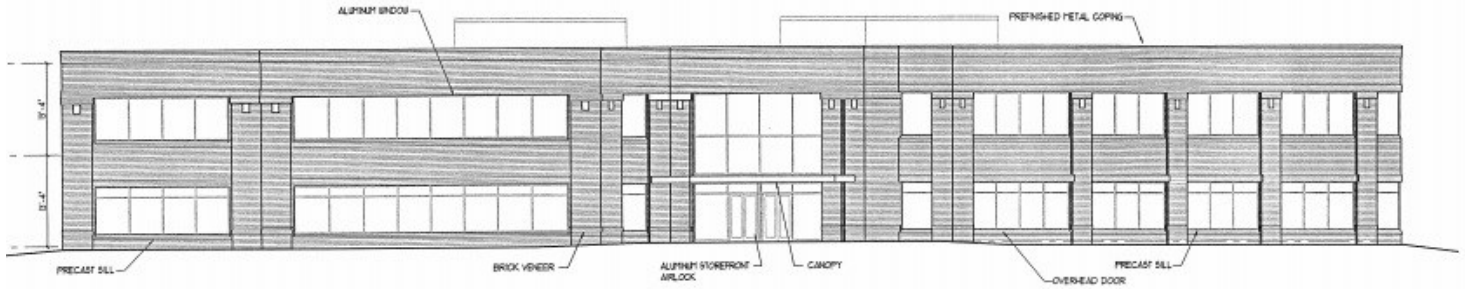

1 EAST ELEVATION
A1.0 SCALE: 1/8" = 1'-0"



1 WEST ELEVATION
A1.0 SCALE: 1/8" = 1'-0"

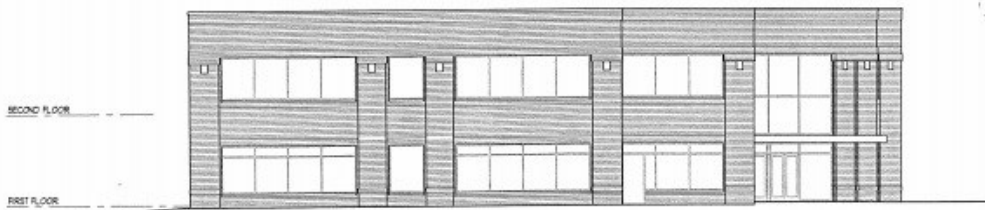

1 NORTH ELEVATION
A1.0 SCALE: 1/8" = 1'-0"

PRELIMINARY
NOT FOR CONSTRUCTION

Mike Judson, President
262-695-8800
mjudson@judsonrealestate.com

Cole Russell
262-695-8800
crussell@judsonrealestate.com

Judson & Associates, s.c.
1285 Sunnyridge Road
Pewaukee, WI 53072