


**W248 N5250 Executive Drive, Sussex
Suite 300
14,510 SF**

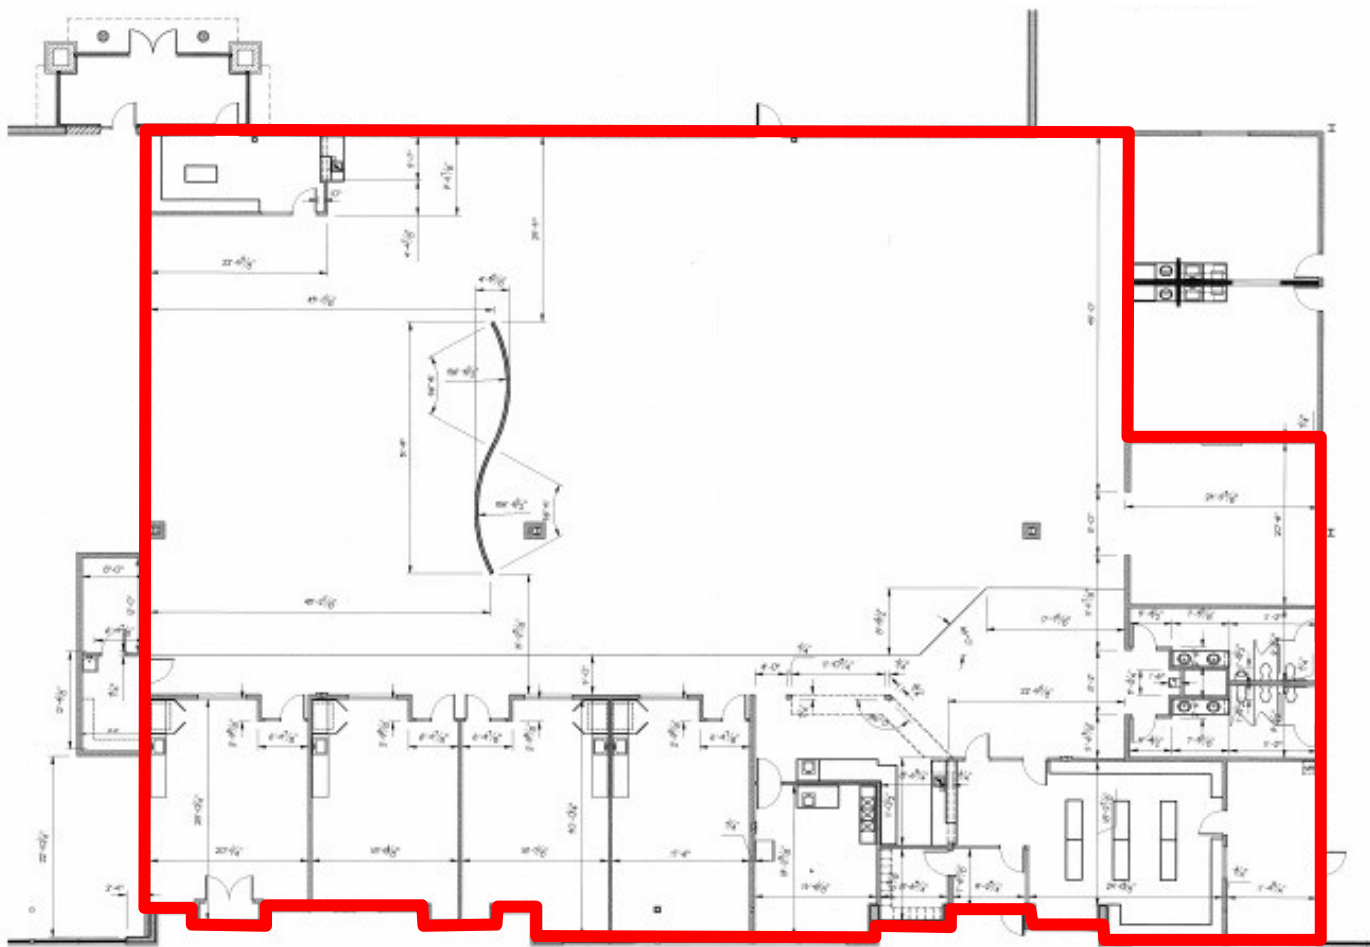

FLOOR PLAN DIMENSIONS

SCALE: 1/8"=1'-0"

ALL WALLS ARE DIMENSIONED TO FACE OF Gypsum BOARD - ALL DIMENSIONS TO EXTERIOR WALLS ARE FROM FACE OF EXISTING CMU OR CONCRETE

1	Revised Floor Plan	PAA	12 FEB 2011
2	Minor Revisions	PAA	19 FEB 2009
3	Revised plan based on clouded changes on A-2.0	PAA	12 NOV 08

WAHLGREN SCHWENN
Developing solutions.
Building relationships.

MEMMONSIE FALLS,
WISCONSIN
Phone: (608) 791-0889

DESCRIPTION: Floor Plan DIMENSIONS	DRAWN BY: PAA	CHECKED BY: KCW	DATE: 30 October 08
JOB NAME: K&L Parkland	LOCATION: W248 N5250 Executive Drive Sussex, WI		
SCALE: 1/8"=1'-0"	JOB NUMBER: 613		
SHEET: A-2.1			
COPYRIGHT 2008 WAHLGREN SCHWENN INC. ALL RIGHTS RESERVED			