



N19 W24135 Riverwood Drive, Pewaukee


2 Story Concept - Elevations

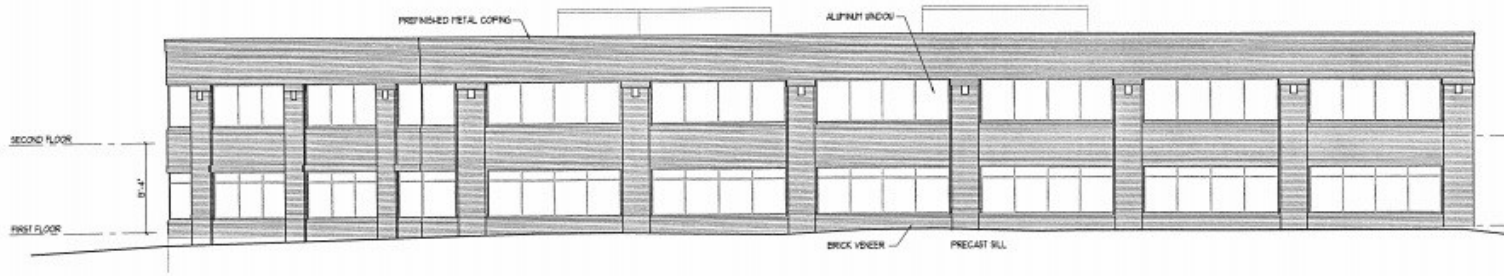

1 EAST ELEVATION
SCALE: 1/8" = 1'-0"

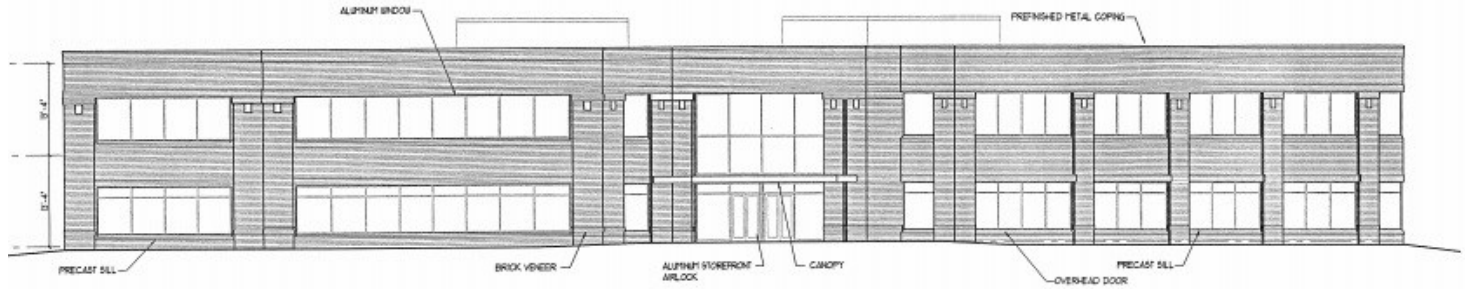

2 WEST ELEVATION
SCALE: 1/8" = 1'-0"

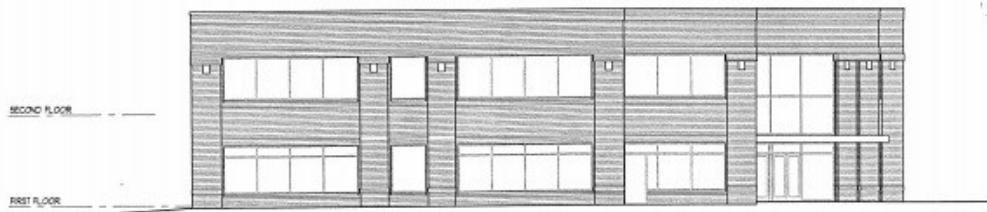

3 NORTH ELEVATION
SCALE: 1/8" = 1'-0"

PRELIMINARY
NOT FOR CONSTRUCTION

Miko Janus, Sales Agent
262-695-8800
mjanus@judsonrealestate.com

Judson & Associates, s.c.
2831 N Grandview Blvd, Ste 222
Pewaukee, WI 53072