

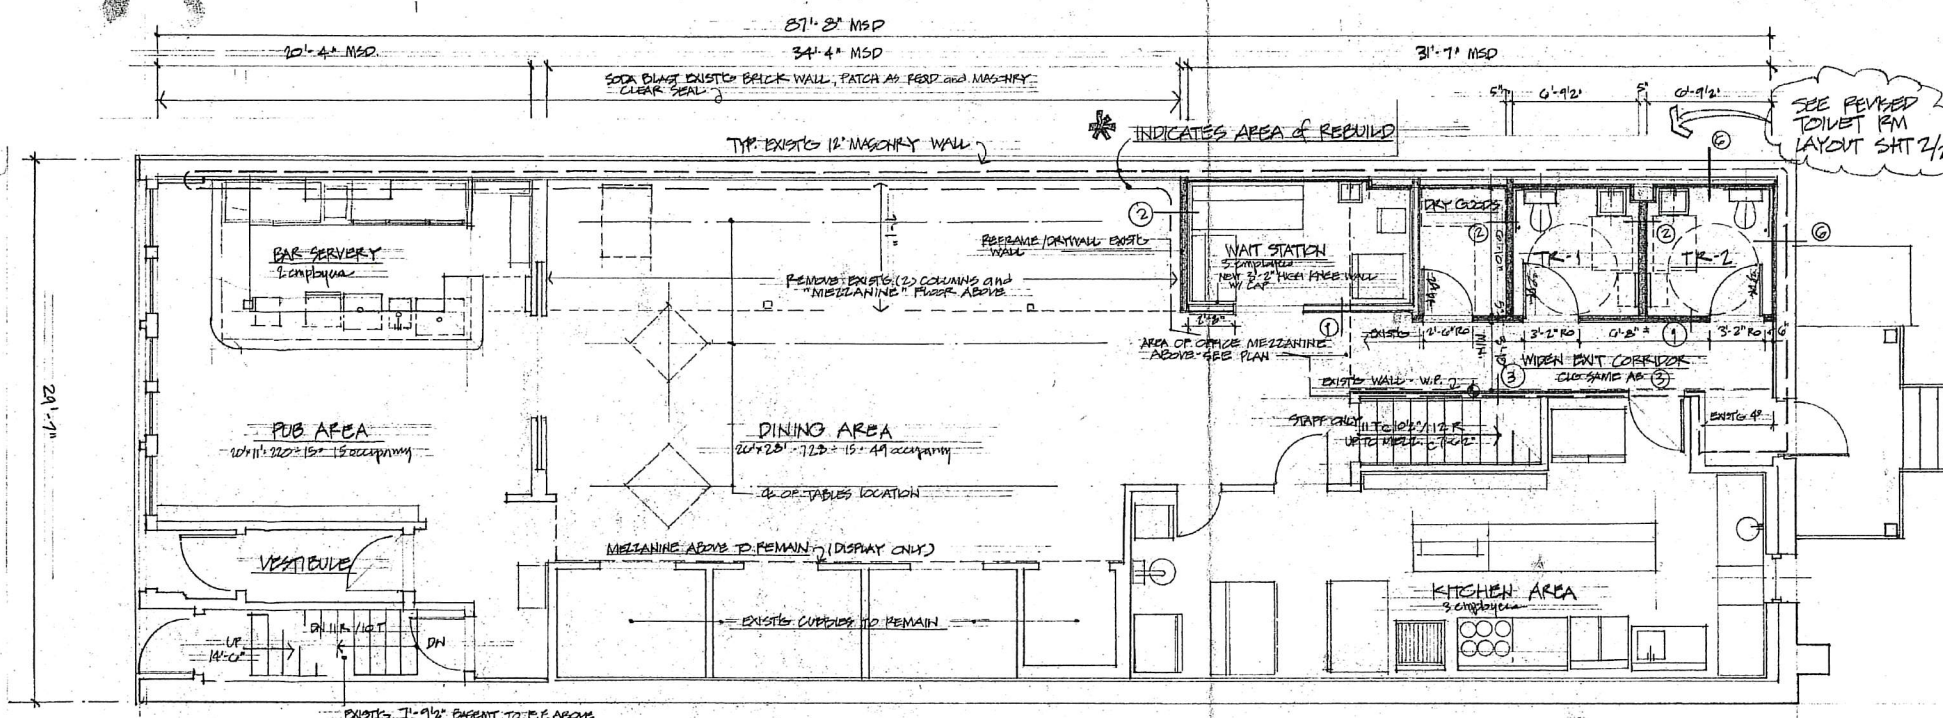


BASEMENT RECONSTRUCTION PLAN
1/4" = 11'-0"

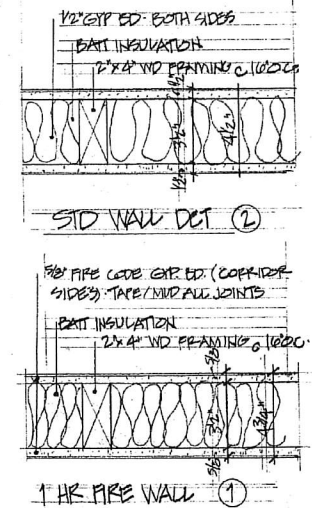

FIRST FLOOR RECONSTRUCTION PLAN
3/16\"/>

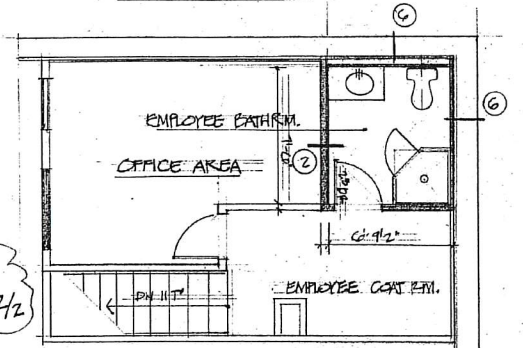


MEZZANINE AREA

FIXTURE COUNT

AREA	occupancy	staff
PUB AREA	15	2
DINING AREA	49	
WAIT STATION		3
KITCHEN		3
OFFICE		1
TOTAL	64	9 + 13
PER. SQ. FT. = 20	37 sq. ft. = 1.73	1.73

* PROVIDED 1 ADA V.C. & LAV + changing EA
1 employee bathroom

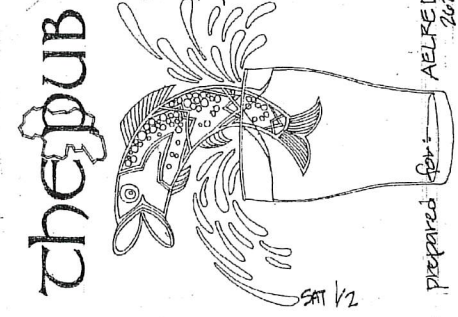

WISCONSIN
K. MICHAEL
DAY
ARCHITECT
NO. 10000

14 E. N. MAIN STREET OCONOMOC W. 53060 EST. FIRE RECONSTRUCTION

ALFRED B. ECKHART GANNON THE PUB 14 E. N. MAIN STREET OCONOMOC W. 53060 2002-1997-0000

prepared for: SAT 1/2