


DATE	REV	ISSUE
05/07/18		50% DESIGN DEVELOPMENT SET
06/05/18		70% CONSTRUCTION DOC SET
06/21/18		PRELIMINARY CD SET
07/03/18		REVIEW MEETING SET
07/09/18		REVISED VILLAGE SUBMITTAL
07/19/18		STATE SET
07/27/18	1	ADDRESS STATE ADDITIONAL INFO LETTER
07/30/18		REVISED VILLAGE SUBMITTAL
08/24/18		PERMIT SET
08/29/18	R2	CONSTRUCTION BULLETIN #1
10/24/18		DEVELOPERS AGREEMENT SET - REVISIONS
11/9/18	R3	CONSTRUCTION BULLETIN #3

PROJECT NUMBER	16-072
START DATE	01/19/16
DRAWN BY	SOV
CHECKED BY	--
SCALE	3/8" = 1'-0"

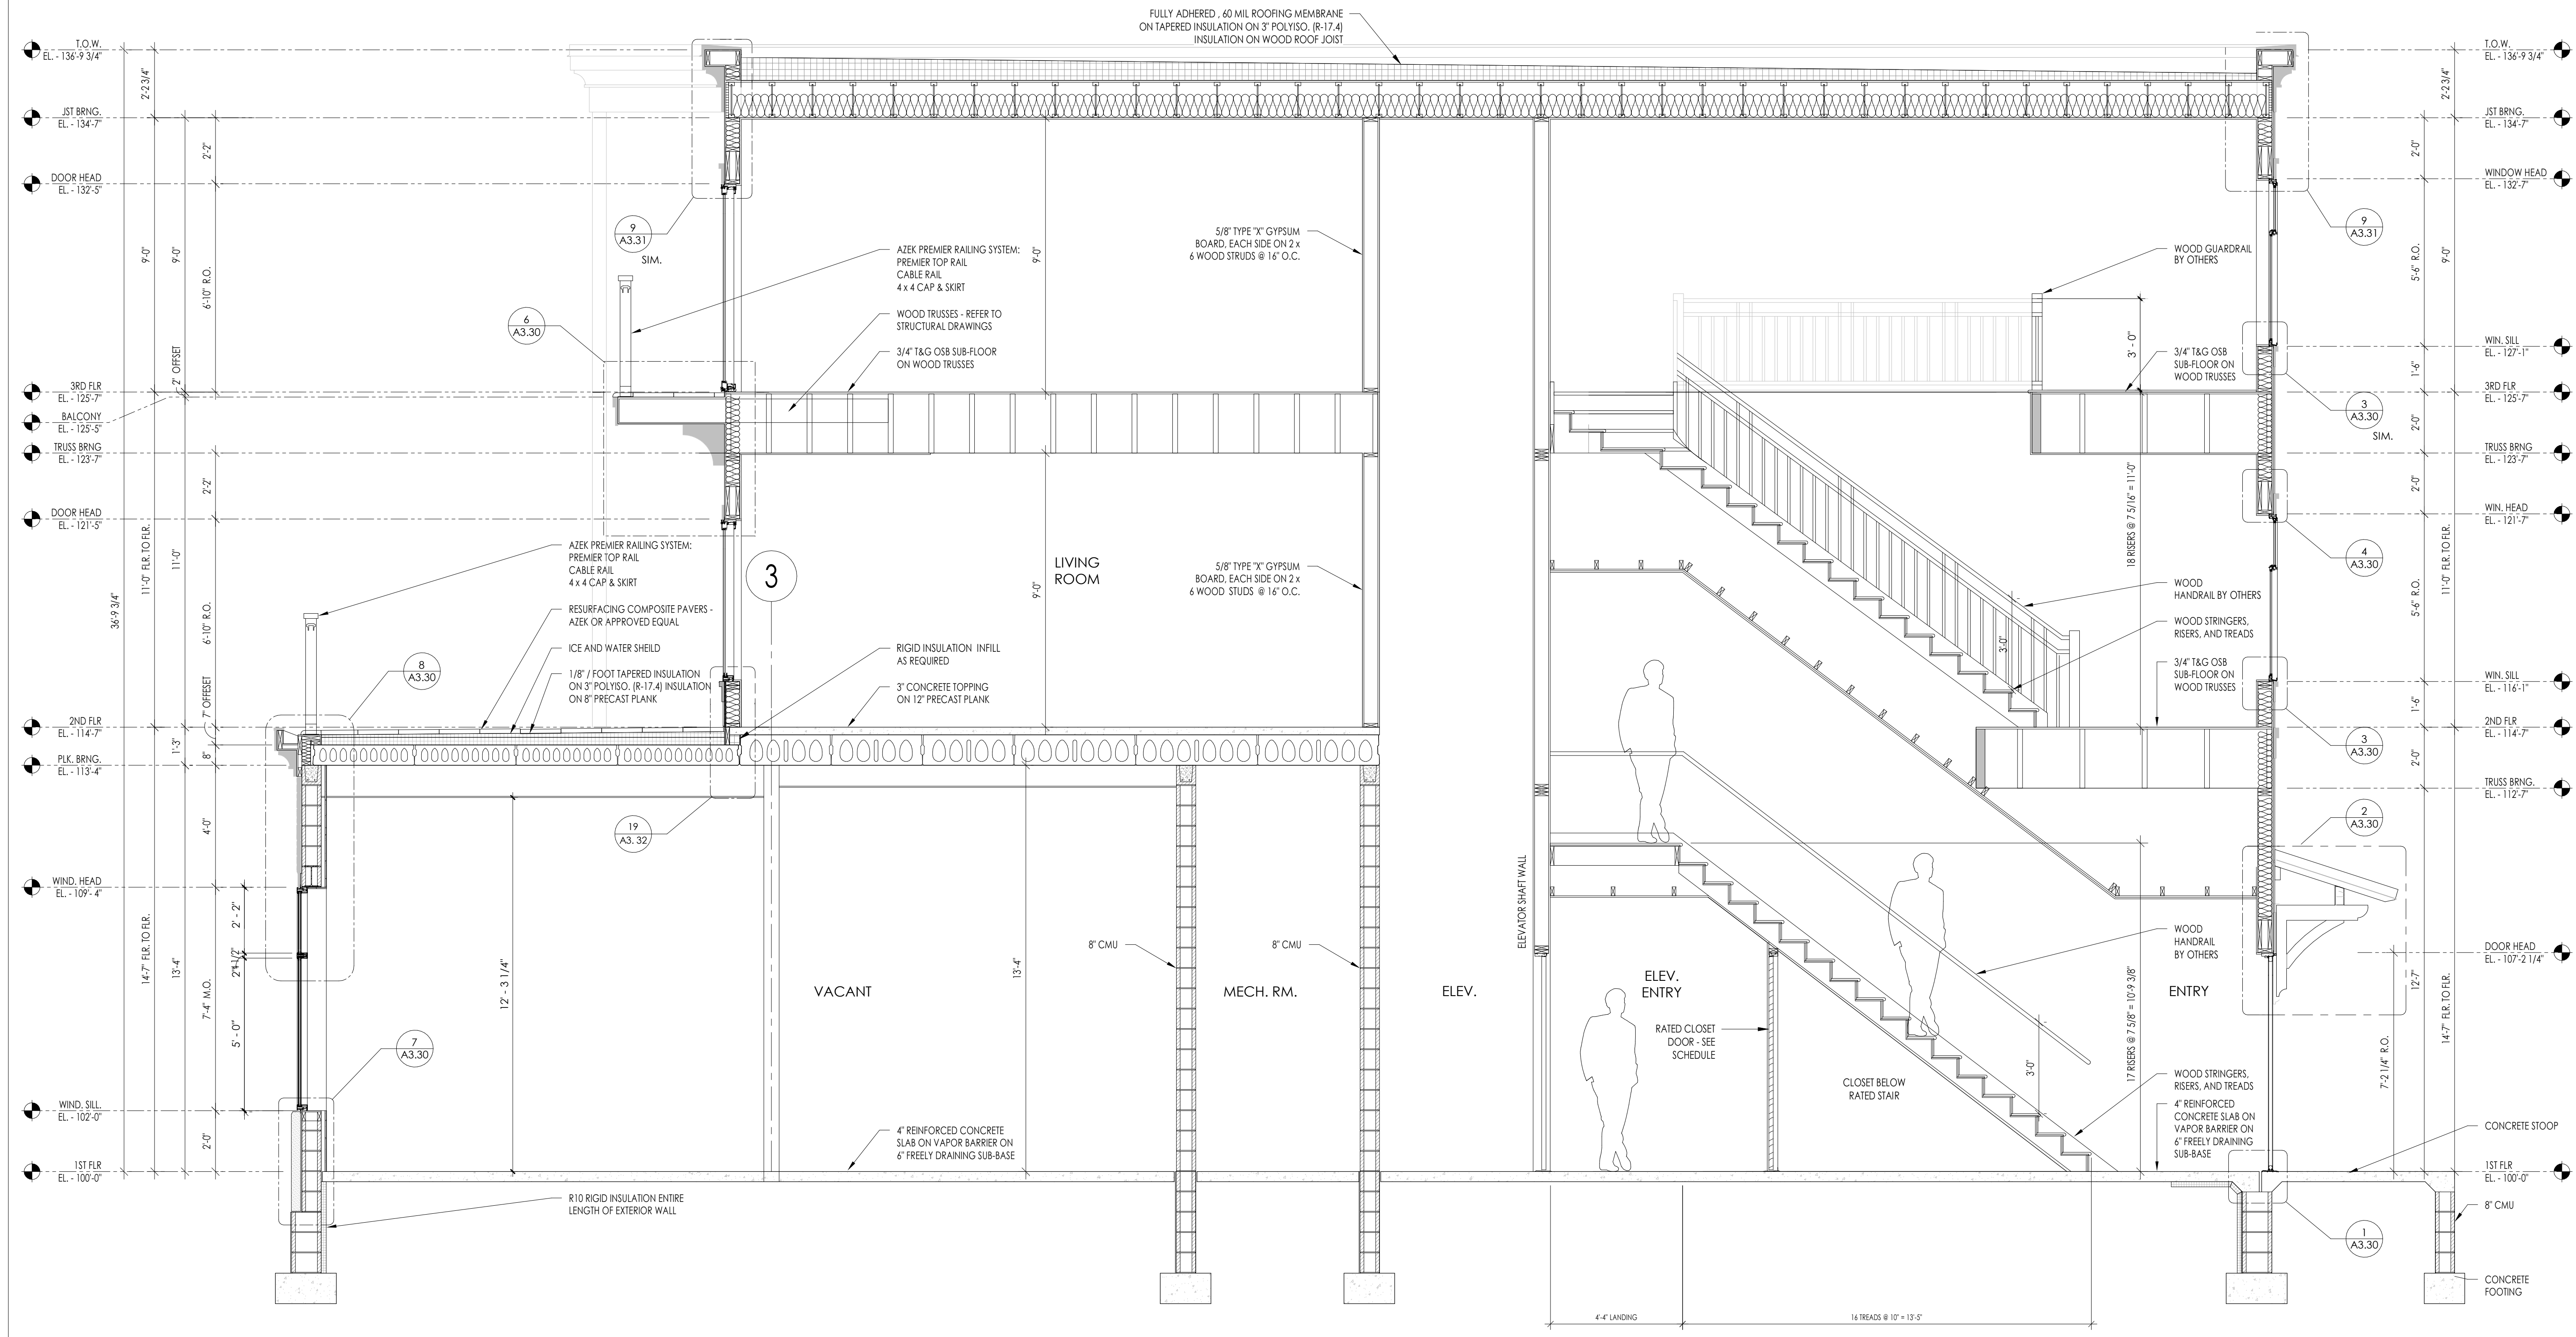

1 BUILDING SECTION A
3/8" = 1'-0"